



Sheet Title	
Sheet Number	Sheet Name
A-0	COVER
A-1	CONSTRUCTION PLAN
A-2	FURNITURE PLAN
A-3	FINISH PLAN
A-4	FLOOR PATTERN PLAN
A-5	REFLECTED CEILING PLAN
A-6	BUILDING SECTIONS
A-7	INTERIOR ELEVATIONS
A-8	RENDERINGS

Revit Architecture 2018 for Designers

www.rafdbook.com

Consultant
Address
Address
Phone
Fax
e-mail

Consultant
Address
Address
Phone
Fax
e-mail

Consultant
Address
Address
Phone
Fax
e-mail

Consultant
Address
Address
Phone
Fax
e-mail

Consultant
Address
Address
Phone
Fax
e-mail

[illegible]

Adler & Delft
THE AD AGENCY
COVER

 
Project number	202301
Date	Fall 2023
Drawn by	Skylar Greenberg
Checked by	Prof. Espinosa

A-0

	Scale
--	-------

Consultant
Address
Address
Phone
Fax
e-mail

Adler & Delft	
THE AD AGENCY	
CONSTRUCTION PLAN	
Project number	202301
Date	Fall 2023
Drawn by	Skylar Greenberg
Checked by	Prof. Espinosa
A-1	
Scale	1/4" = 1'-0"



AREA AND ROOM SCHEDULE		
ROOM NAME	ROOM NUMBER	AREA
LOBBY	1101	306 SF
OFFICE 1	1102	121 SF
CONFERENCE	1103	253 SF
OFFICE 2	1104	123 SF
OFFICE 3	1105	124 SF
OFFICE 4	1106	123 SF
EXECUTIVE 1	1107	188 SF
EXECUTIVE 2	1108	186 SF
KITCHEN	1109	89 SF
GENERAL OFFICE	1110	525 SF

www.rafdbbook.com

Consultant
Address
Address
Phone
Fax
e-mail

Consultant
Address
Address
Phone
Fax
e-mail

Consultant
Address
Address
Phone
Fax
e-mail

[illegible]


Project number	202301
Date	Fall 2023
Drawn by	Skylar Greenberg
Checked by	Prof. Espinosa

Scale	1/4" = 1'-0"
-------	--------------

$$1/4'' = 1'-0''$$

FURNITURE SCHEDULES BY ROOM					
Room: Number	Room: Name	FURNITURE NO	Count	Manufacturer	Description
1101	LOBBY	CH-1	2	Steelcase	
1101	LOBBY	CH-3	1	Herman Miller	Syal Work Chair 24w 18d 40h
1101	LOBBY	DK-1	1	Custom	Custom Reception Desk 96w 41d 30/4
1101	LOBBY	PD-1	1	Alsteel	Alsteel - Essentials - Storage - Mobile Pedestal 28"H x 22 7/8"D x 15"W - Box/Box/File - Square Pull
1101	LOBBY	TBL-1	1	Coalesse	Bob Table's elegant, yet modern flair will complement almost any setting.
1102	OFFICE 1	CH-2	1	Herman Miller	Verus Side Chair with Fixed Arms 24w 23d 33h
1102	OFFICE 1	CH-3	1	Herman Miller	Syal Work Chair 24w 18d 40h
1102	OFFICE 1	CR-1	1	Herman Miller, Inc.	Sled Base Cdrnza 3 units wide Wood Top 18 1/2D x 55 1/2W x 26 5/8H 3 drs
1102	OFFICE 1	TBL-2	1	Herman Miller, Inc.	Everywhere Concave Rectangle Table Squared Edge Lam Top/Thermo Edge C-leg 30D 60W
1103	CONFERENCE	CH-4	6	Haworth	Task Chair 30w 29d 45h
1103	CONFERENCE	TBL-3	1	Haworth	Jive Rectangle Table 48d 108w 29h
1104	OFFICE 2	CH-2	1	Herman Miller	Verus Side Chair with Fixed Arms 24w 23d 33h
1104	OFFICE 2	CH-3	1	Herman Miller	Syal Work Chair 24w 18d 40h
1104	OFFICE 2	CR-1	1	Herman Miller, Inc.	Sled Base Cdrnza 3 units wide Wood Top 18 1/2D x 55 1/2W x 26 5/8H 3 drs
1104	OFFICE 2	TBL-2	1	Herman Miller, Inc.	Everywhere Concave Rectangle Table Squared Edge Lam Top/Thermo Edge C-leg 30D 60W
1105	OFFICE 3	CH-2	1	Herman Miller	Verus Side Chair with Fixed Arms 24w 23d 33h
1105	OFFICE 3	CH-3	1	Herman Miller	Syal Work Chair 24w 18d 40h
1105	OFFICE 3	CR-1	1	Herman Miller, Inc.	Sled Base Cdrnza 3 units wide Wood Top 18 1/2D x 55 1/2W x 26 5/8H 3 drs
1105	OFFICE 3	TBL-2	1	Herman Miller, Inc.	Everywhere Concave Rectangle Table Squared Edge Lam Top/Thermo Edge C-leg 30D 60W
1106	OFFICE 4	CH-2	1	Herman Miller	Verus Side Chair with Fixed Arms 24w 23d 33h
1106	OFFICE 4	CH-3	1	Herman Miller	Syal Work Chair 24w 18d 40h
1106	OFFICE 4	CR-1	1	Herman Miller, Inc.	Sled Base Cdrnza 3 units wide Wood Top 18 1/2D x 55 1/2W x 26 5/8H 3 drs
1106	OFFICE 4	TBL-2	1	Herman Miller, Inc.	Everywhere Concave Rectangle Table Squared Edge Lam Top/Thermo Edge C-leg 30D 60W
1107	EXECUTIVE 1		9	Teknion	
1107	EXECUTIVE 1	CH-2	2	Herman Miller	Verus Side Chair with Fixed Arms 24w 23d 33h
1107	EXECUTIVE 1	CH-3	1	Herman Miller	Syal Work Chair 24w 18d 40h
1107	EXECUTIVE 1	WS-1	1	Teknion	Expansion Desking 7' x 8' Workstation
1108	EXECUTIVE 2		9	Teknion	
1108	EXECUTIVE 2	CH-2	2	Herman Miller	Verus Side Chair with Fixed Arms 24w 23d 33h
1108	EXECUTIVE 2	CH-3	1	Herman Miller	Syal Work Chair 24w 18d 40h
1108	EXECUTIVE 2	WS-1	1	Teknion	Expansion Desking 7' x 8' Workstation
1110	GENERAL OFFICE	CH-3	4	Herman Miller	Syal Work Chair 24w 18d 40h
1110	GENERAL OFFICE	WS-2	4	Teknion	District 6' x 7' Workstation

 Consultant
Address
Address
Phone
Fax
e-mail



NORTH

A circular compass rose with a vertical line through the center. The top half is shaded black and labeled 'NORTH'. The bottom half is white and labeled 'SOUTH'. The left half is white and labeled 'WEST'. The right half is shaded black and labeled 'EAST'.

10

11

PRT	PORCELAIN TILE
-----	----------------

[illegible]

Scale $1/4" = 1'-0"$

www.rafdbook.com

Consultant
Address
Address
Phone
Fax
e-mail

Consultant
Address
Address
Phone
Fax
e-mail

Consultant
Address
Address
Phone
Fax
e-mail

Consultant
Address
Address
Phone
Fax
e-mail

LIGHTING FIXTURE LEGEND

RECESSED DOWNLIGHT

SUSPENDED FIXTURE

2' X 4' RECESSED PANEL

2' X 2' RECESSED PANEL

Adler & Delft
THE AD AGENCY
REFLECTED CEILING
PLAN

Project number	202301
Date	Fall 2023
Drawn by	Skylar Greenberg
Checked by	Prof. Espinosa

Scale $1/4" = 1'-0"$


$$1/4" = 1'-0"$$

Revit Architecture 2018 for Designers

www.rafdbook.com

www.rafdbook.com

Consultant
Address
Address
Phone
Fax
e-mail

Consultant
Address
Address
Phone
Fax
e-mail

Consultant
Address
Address





Consultant Address Address Phone Fax e-mail	Consultant Address Address Phone Fax e-mail	Consultant Address Address Phone Fax
--	--	--

Consultant	
Address	
Address	
Phone	
Fax	
e-mail	
Consultant	
Address	
Address	
Phone	
Fax	
e-mail	
Consultant	
Address	
Address	
Phone	

e-mail	
Consultant	
Address	
Address	
Phone	
Fax	
e-mail	
Consultant	
Address	
Address	
Phone	
Fax	
e-mail	

e-Mail

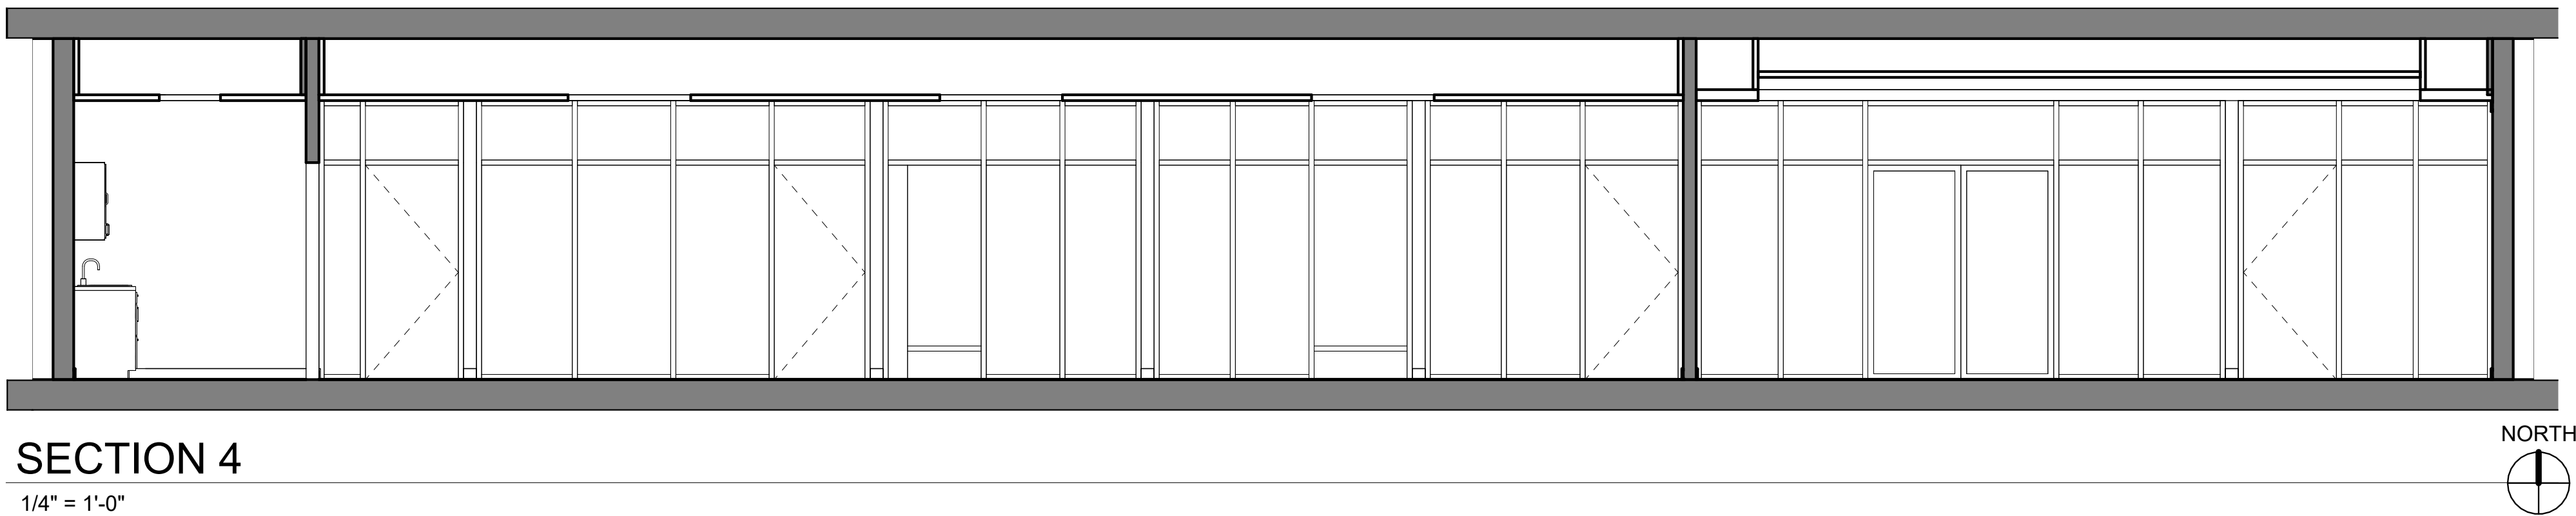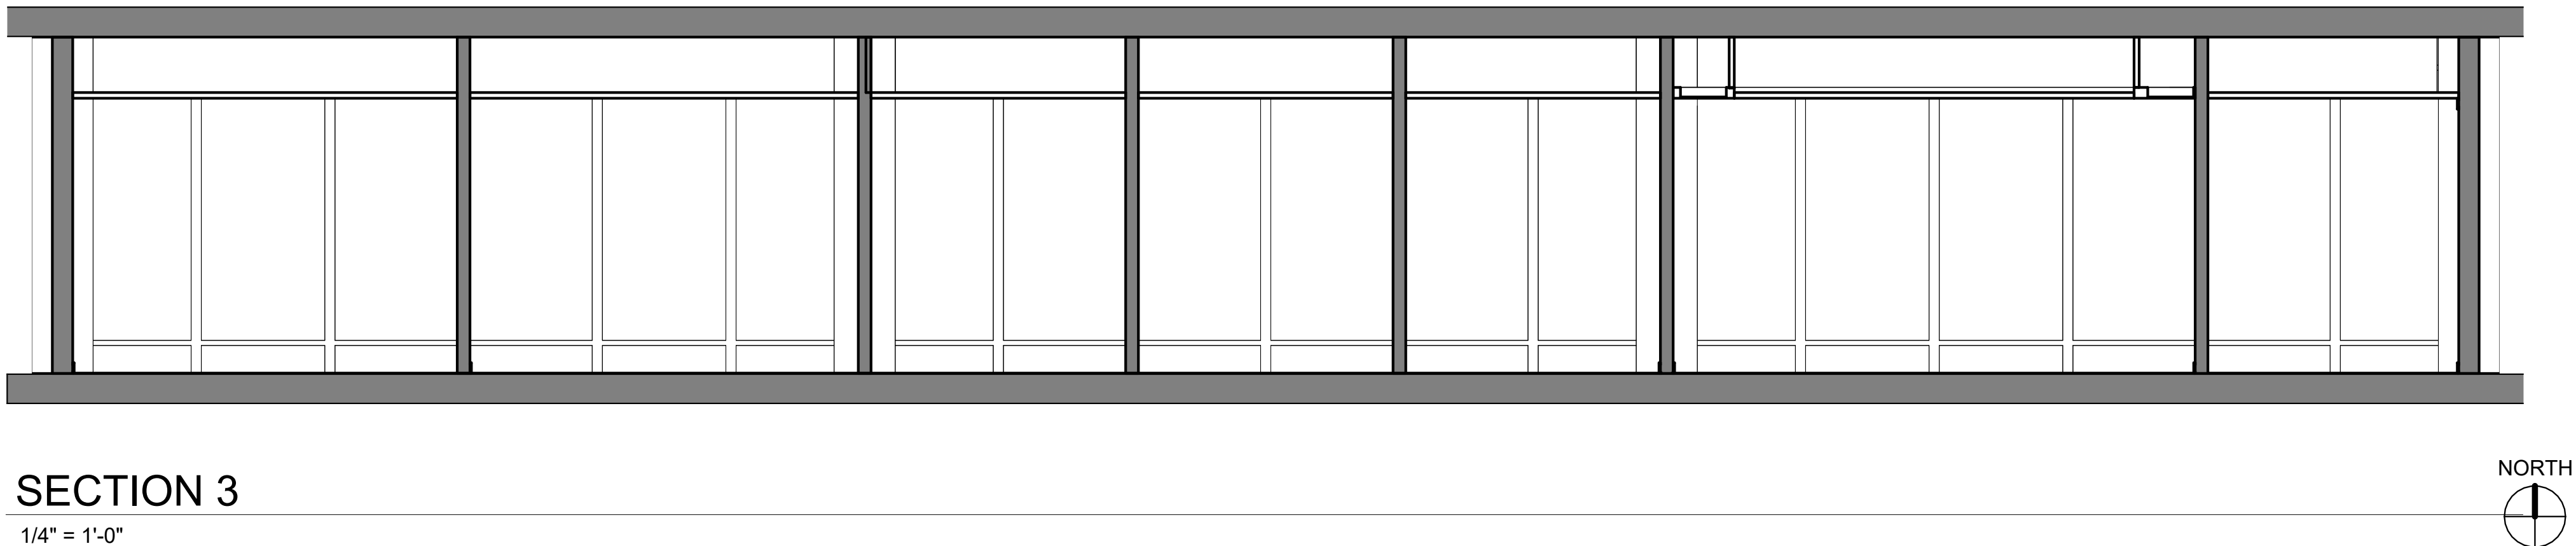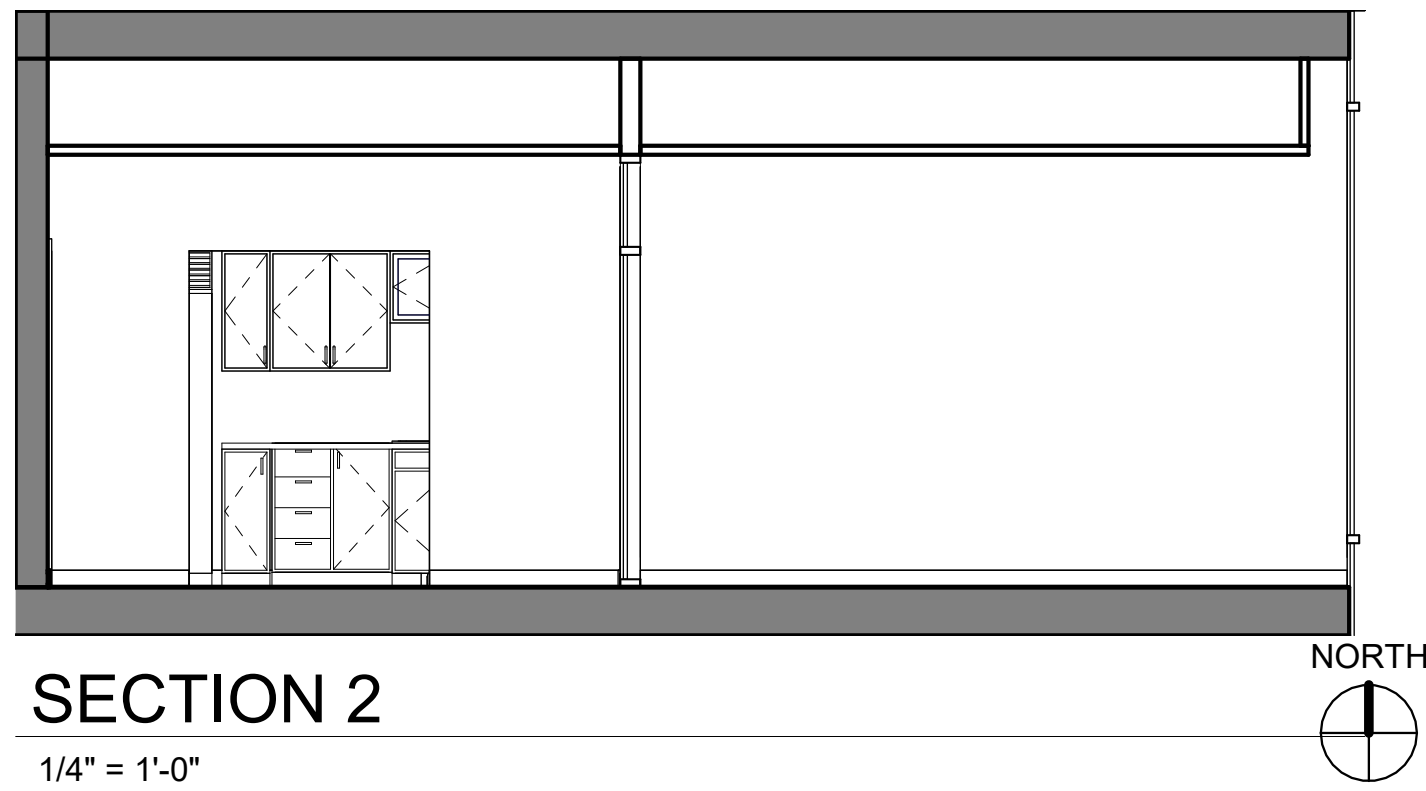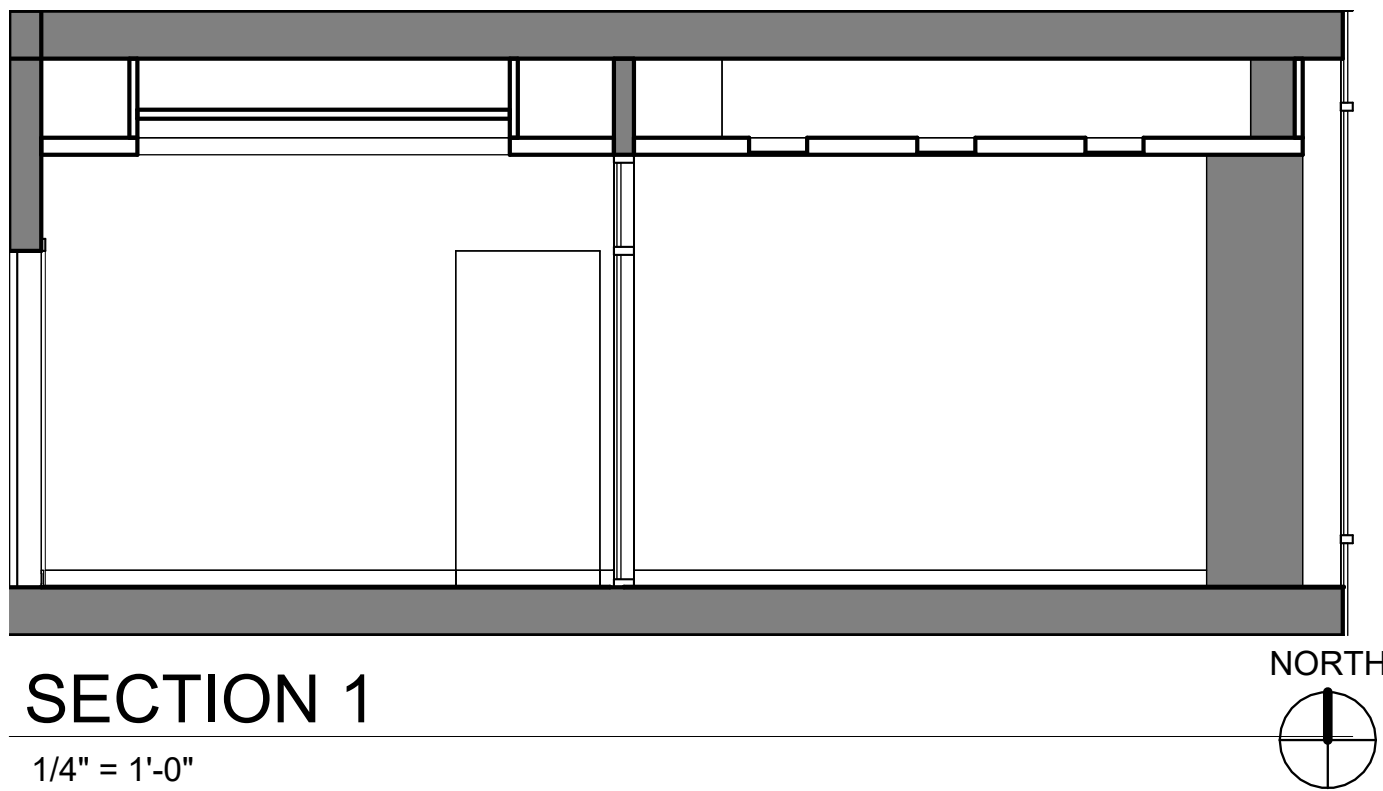Consultant
Address
Address
Phone
Fax
e-mail

[illegible]

Adler & Delft	
THE AD AGENCY	
BUILDING SECTIONS	
Project number	202301
Date	Fall 2023
Drawn by	Skylar Greenberg
Checked by	Prof. Espinosa
A-6	
Scale	$1/4" = 1'-0"$

Project number	202301
----------------	--------


Date	Fall 2023
------	-----------

Drawn by Skylar Greenberg

Checked by	Prof. Espinosa
------------	----------------

A-6

Scale	1/4" = 1'-0"
-------	--------------

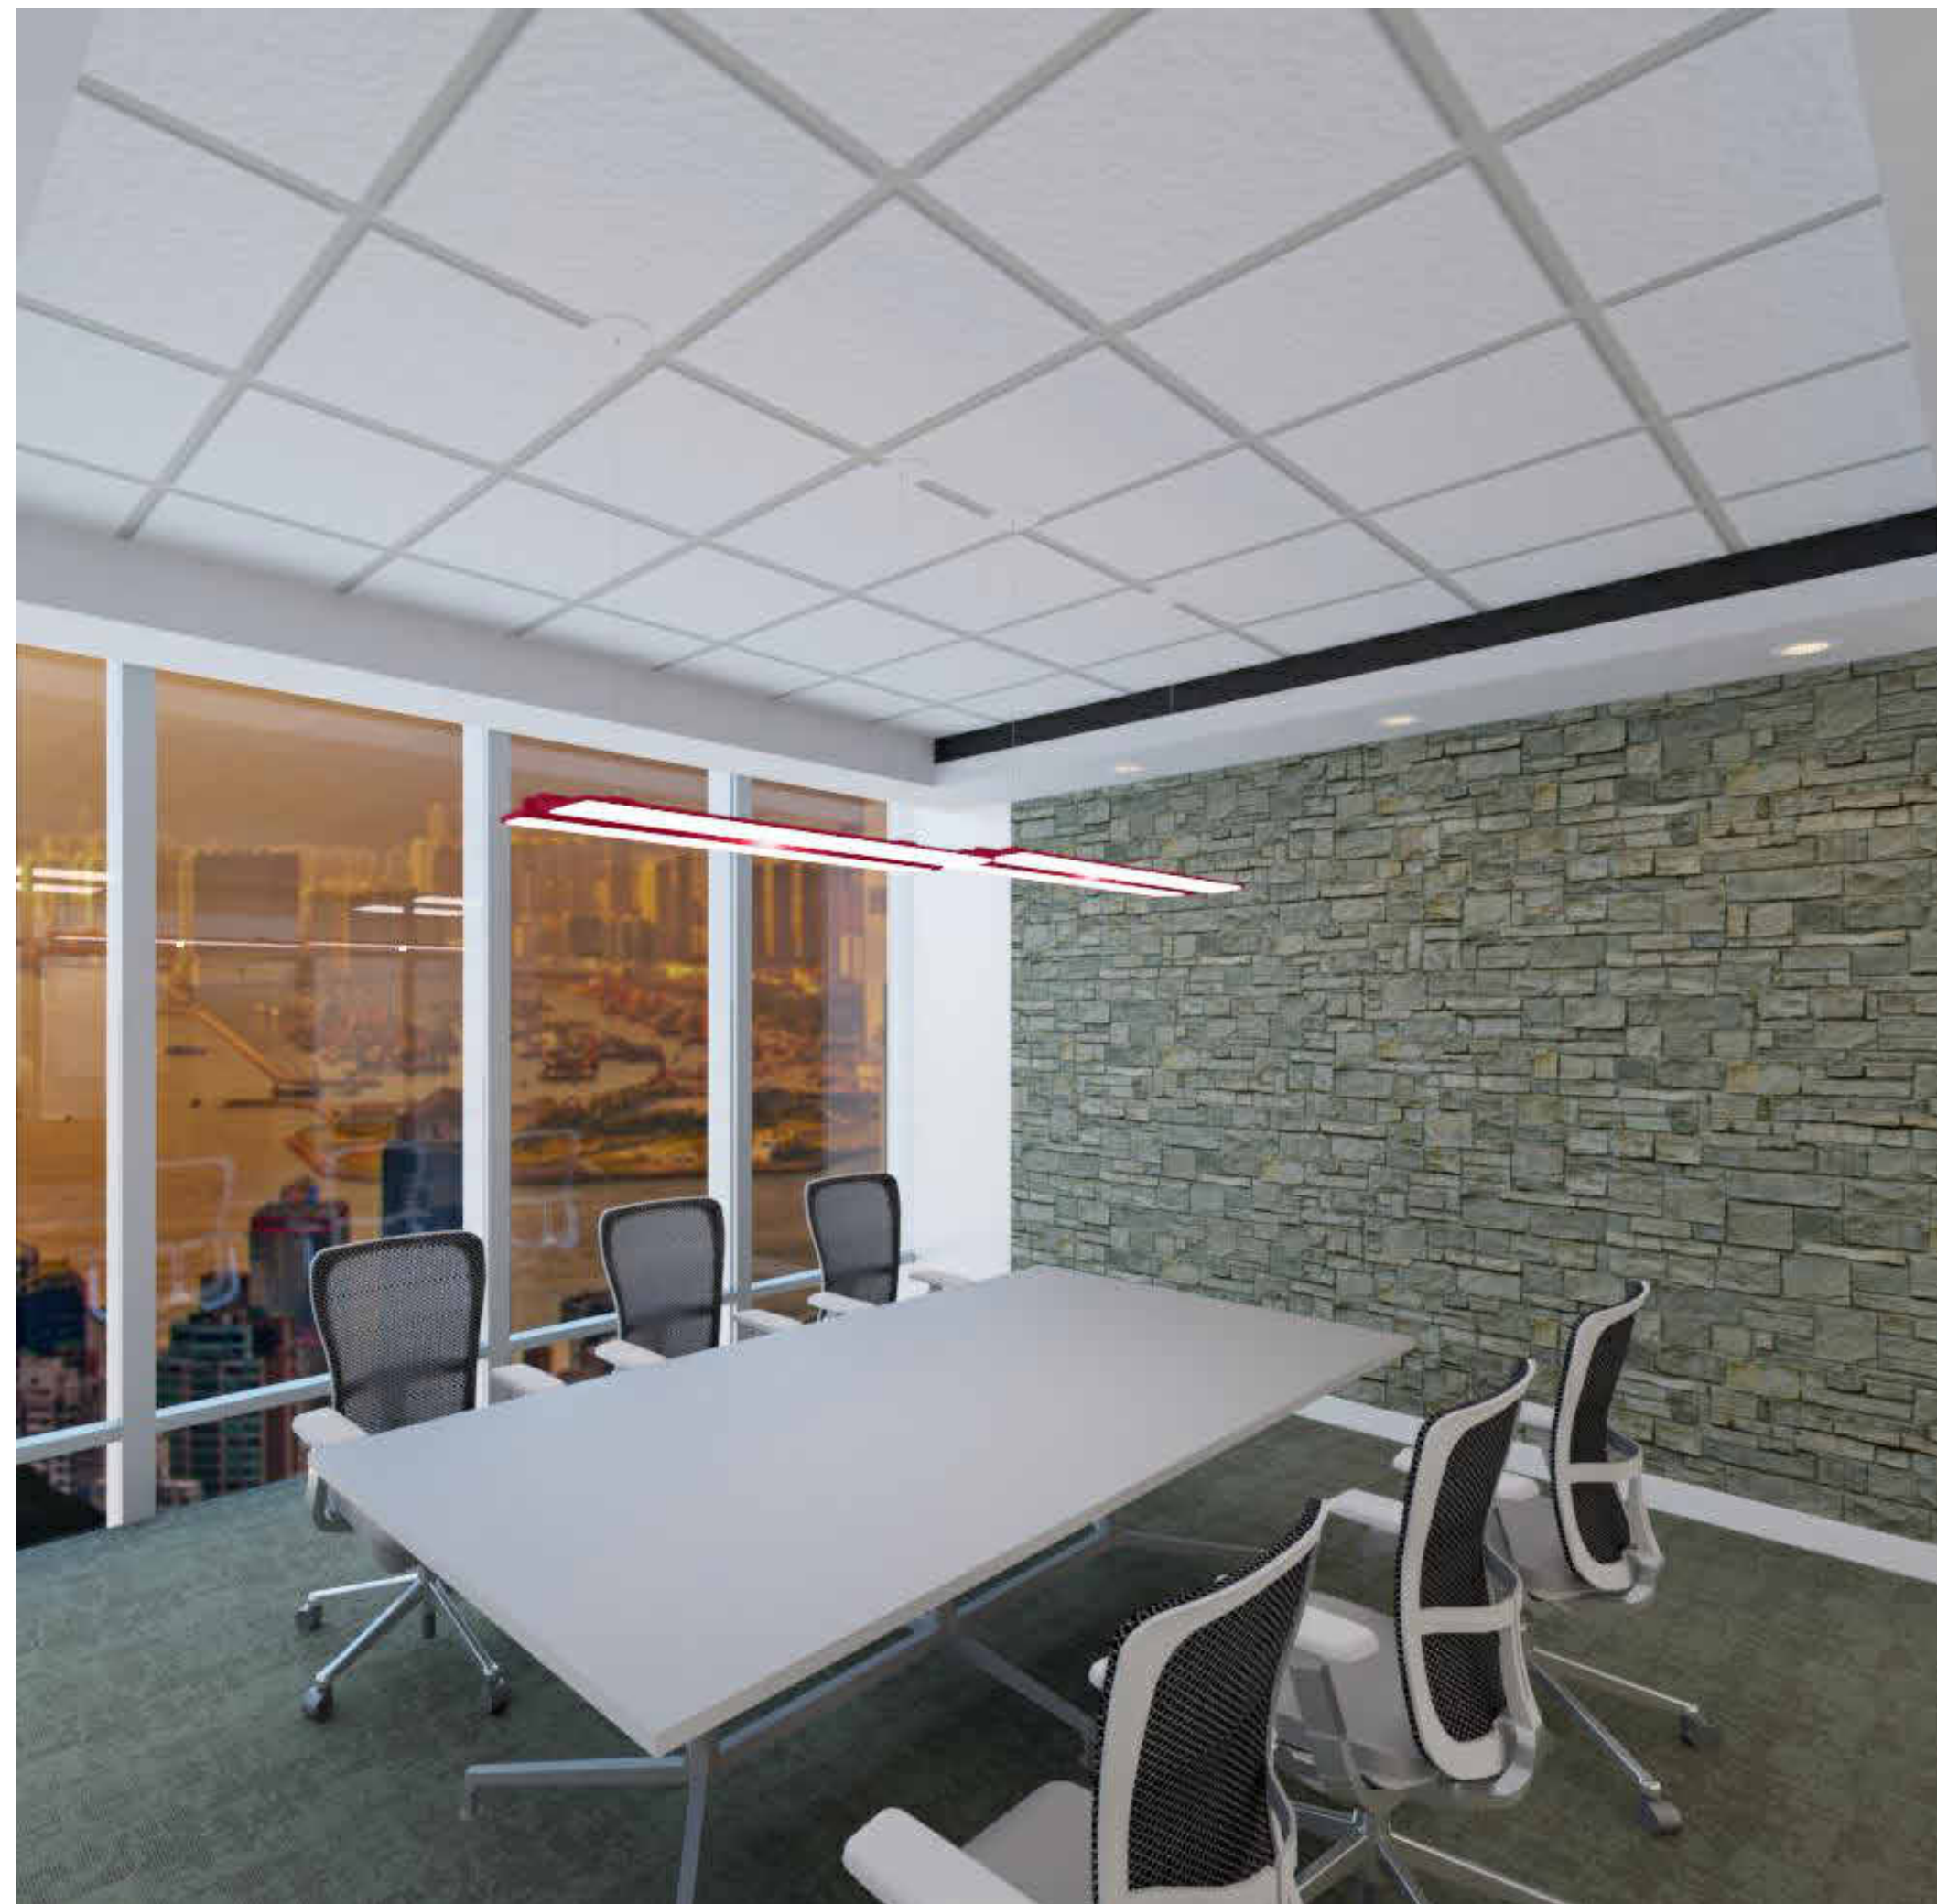

Revit Architecture 2018 for Designers

www.rafdbook.com

Consultant
Address
Address
Phone
Fax
e-mail

Consultant
Address
Address
Phone
Fax
e-mail

Consultant
Address
Address
Phone
Fax
e-mail

Consultant
Address
Address
Phone
Fax
e-mail

Consultant
Address
Address
Phone
Fax
e-mail

[illegible]

Adler & Delft
THE AD AGENCY
RENDERINGS

Project number	202301
Date	Fall 2023
Drawn by	Skylar Greenberg
Checked by	Prof. Espinosa

A-8

Scale	
-------	--